



A STREET (0+00-22+00)
SCALE: VERTICAL 1"=10', HORIZONTAL 1"=100'

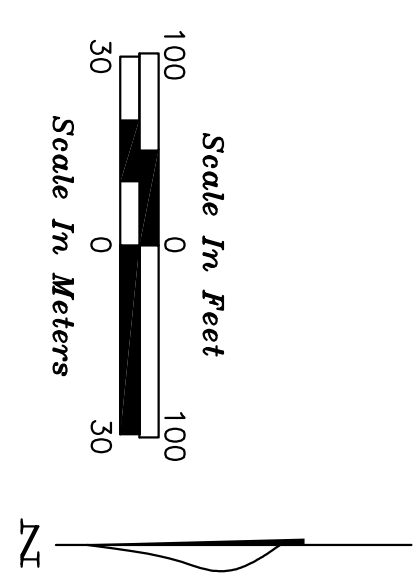

1 A STREET (0+00-22+00)
SCALE: 1"=100'

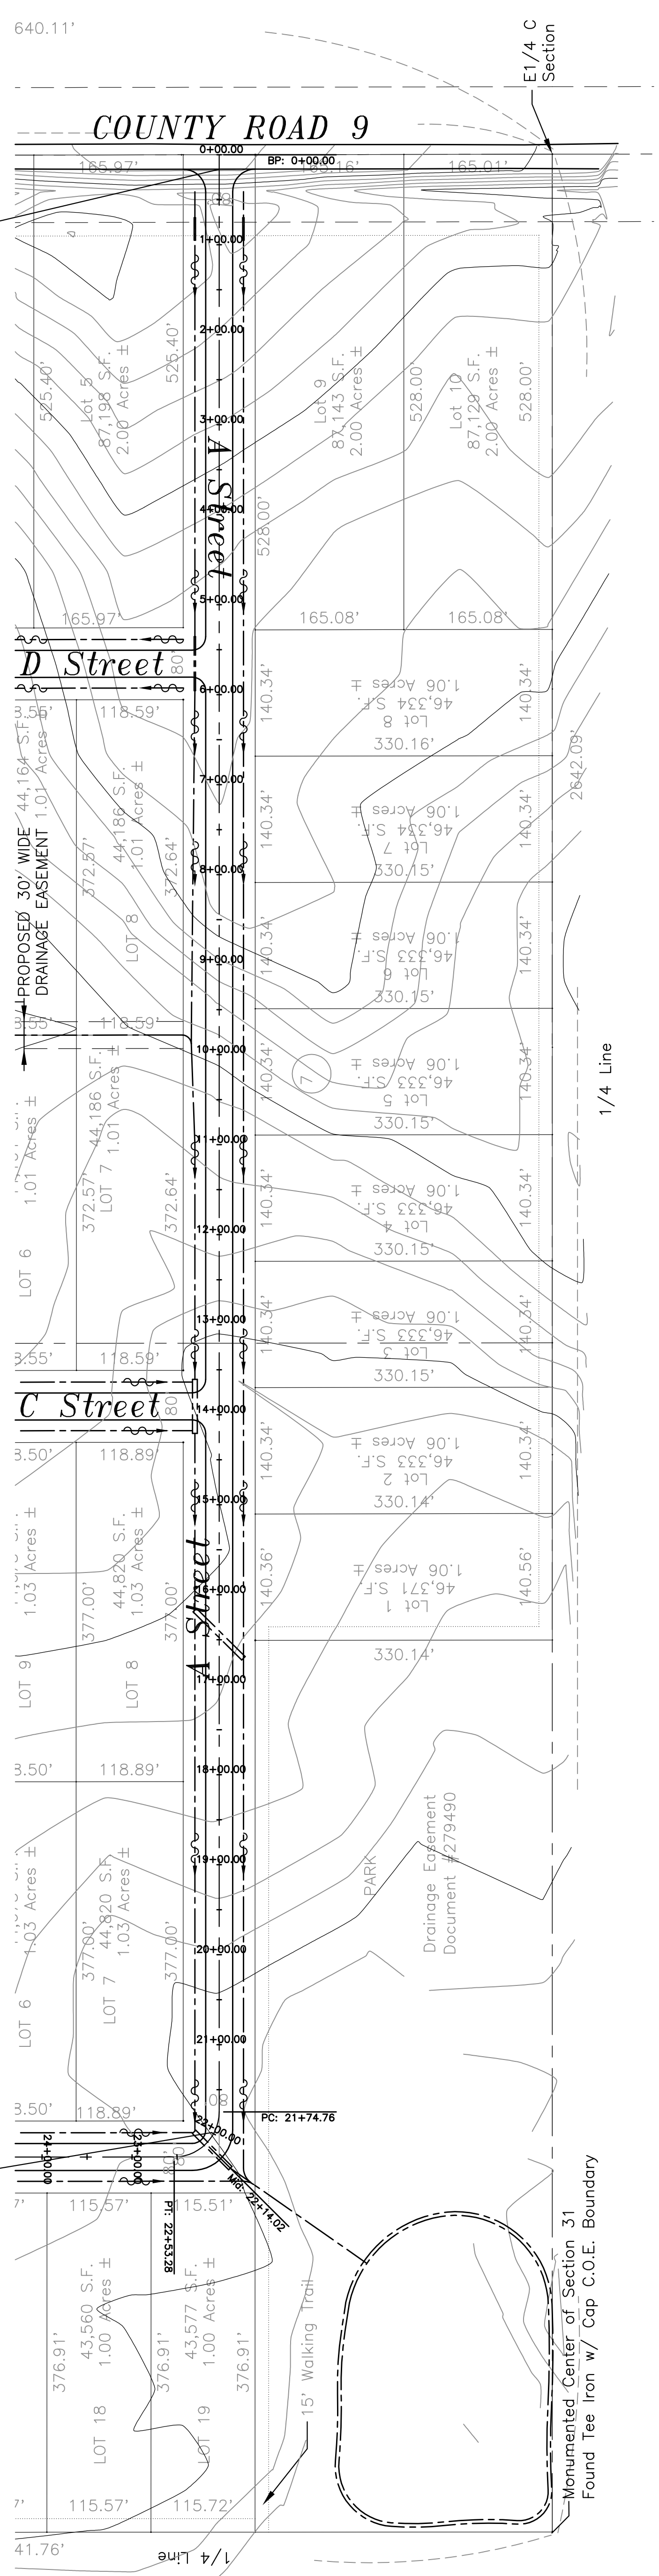

#12240

R2.0

Drawing Date: 7/11/2012

**BLACKWOOD SUBDIVISION
ROAD PLANS
WILLIAMS COUNTY, NORTH DAKOTA**

A STREET (00+00-22+00)

REVISION:
06/27/12
06/13/12
07/11/12

C&H
Engineering and Surveying Inc.
1091 Stoneridge Drive • Bozeman, MT 59718
Phone (406) 587-1115 • Fax (406) 587-9768
www.chengineers.com • info@chengineers.com

Sheet 2 of 7
REGISTERED PROFESSIONAL ENGINEER
M. J. HALLMANN
PE-6757
NORTH DAKOTA