


1
C STREET (00+00-22+70.83)
SCALE: 1"=100'

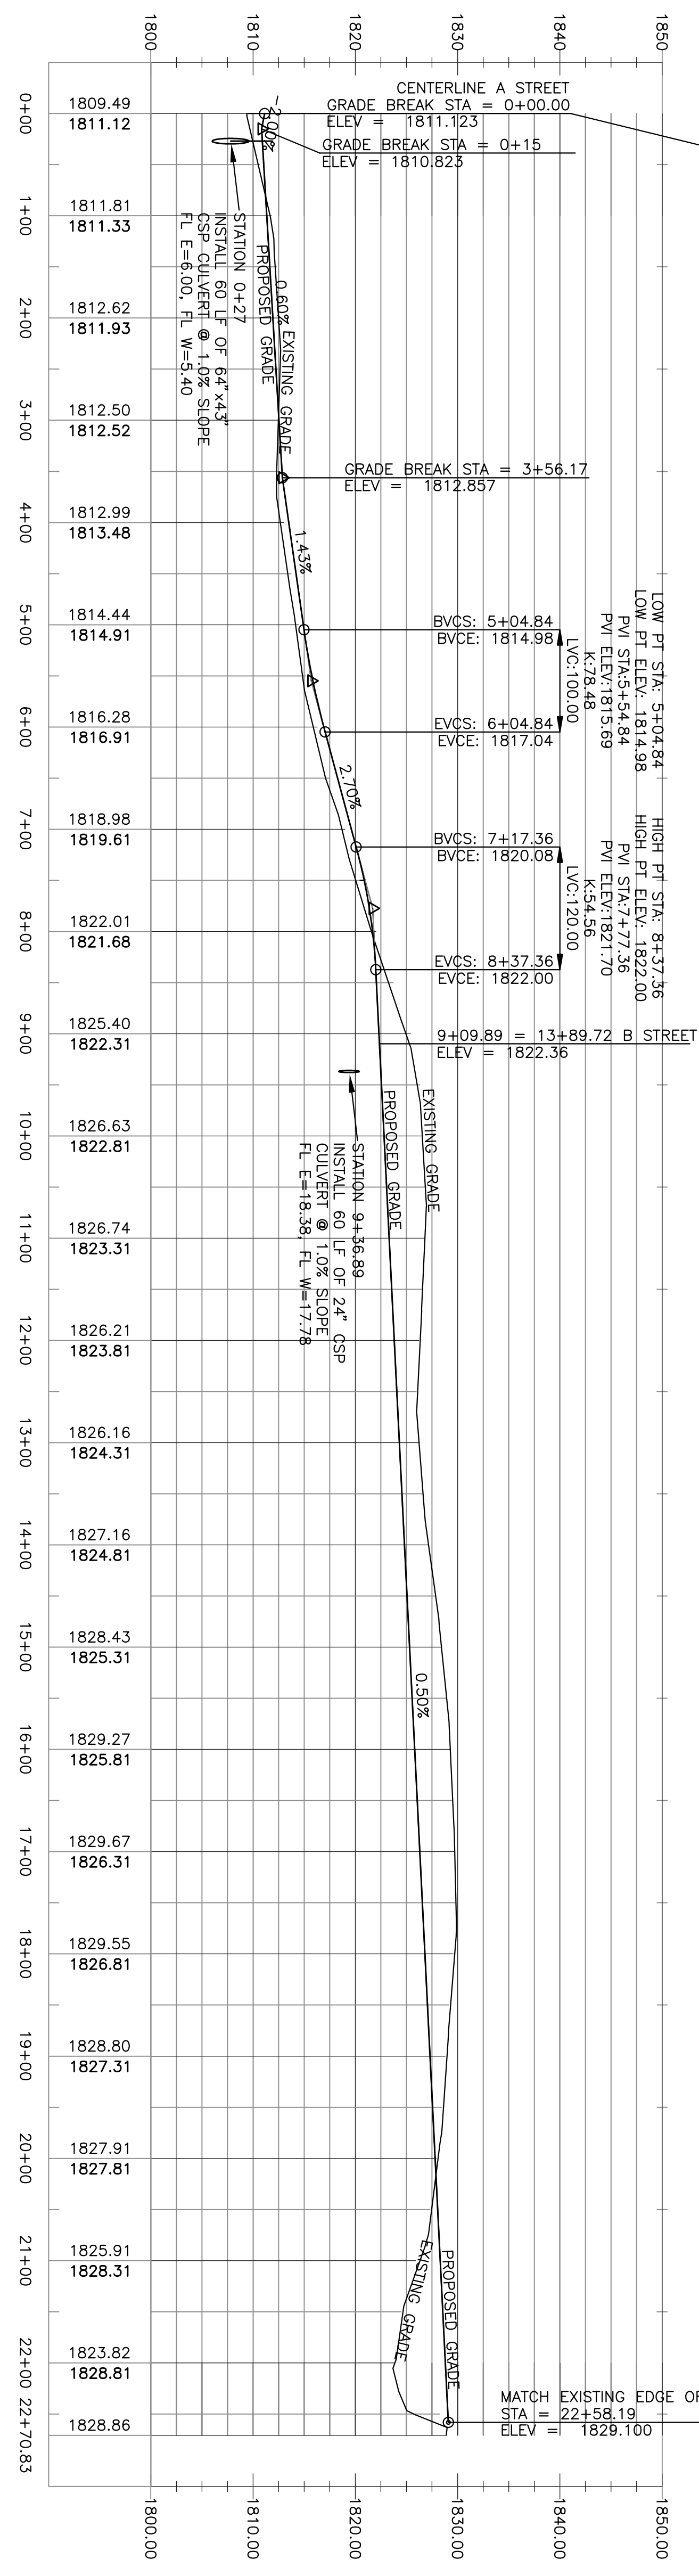

C STREET (0+00-22+70.83)
SCALE: VERTICAL 1"=10', HORIZONTAL 1"=100'

R4.0

Drawing Date: 7/11/2012

BLACKWOOD SUBDIVISION
ROAD PLANS
WILLIAMS COUNTY, NORTH DAKOTA

C STREET
(00+00-22+70.83)

05/21/12
06/13/12
07/11/12

C&H
Engineering and Surveying Inc.
1091 Stoneridge Drive • Bozeman, MT 59718
Phone (406) 587-1115 • Fax (406) 587-9768
www.chengineers.com • info@chengineers.com

Sheet 5 of 7



#12240